


Helical wall ties driven into H+H  
Vertical Wall Panels at centres shown  
around openings and bedded in  
brickwork mortar joint. Length of tie to  
suit cavity width and allow at least  
70mm embedment into Vertical Wall  
Panel and brickwork.

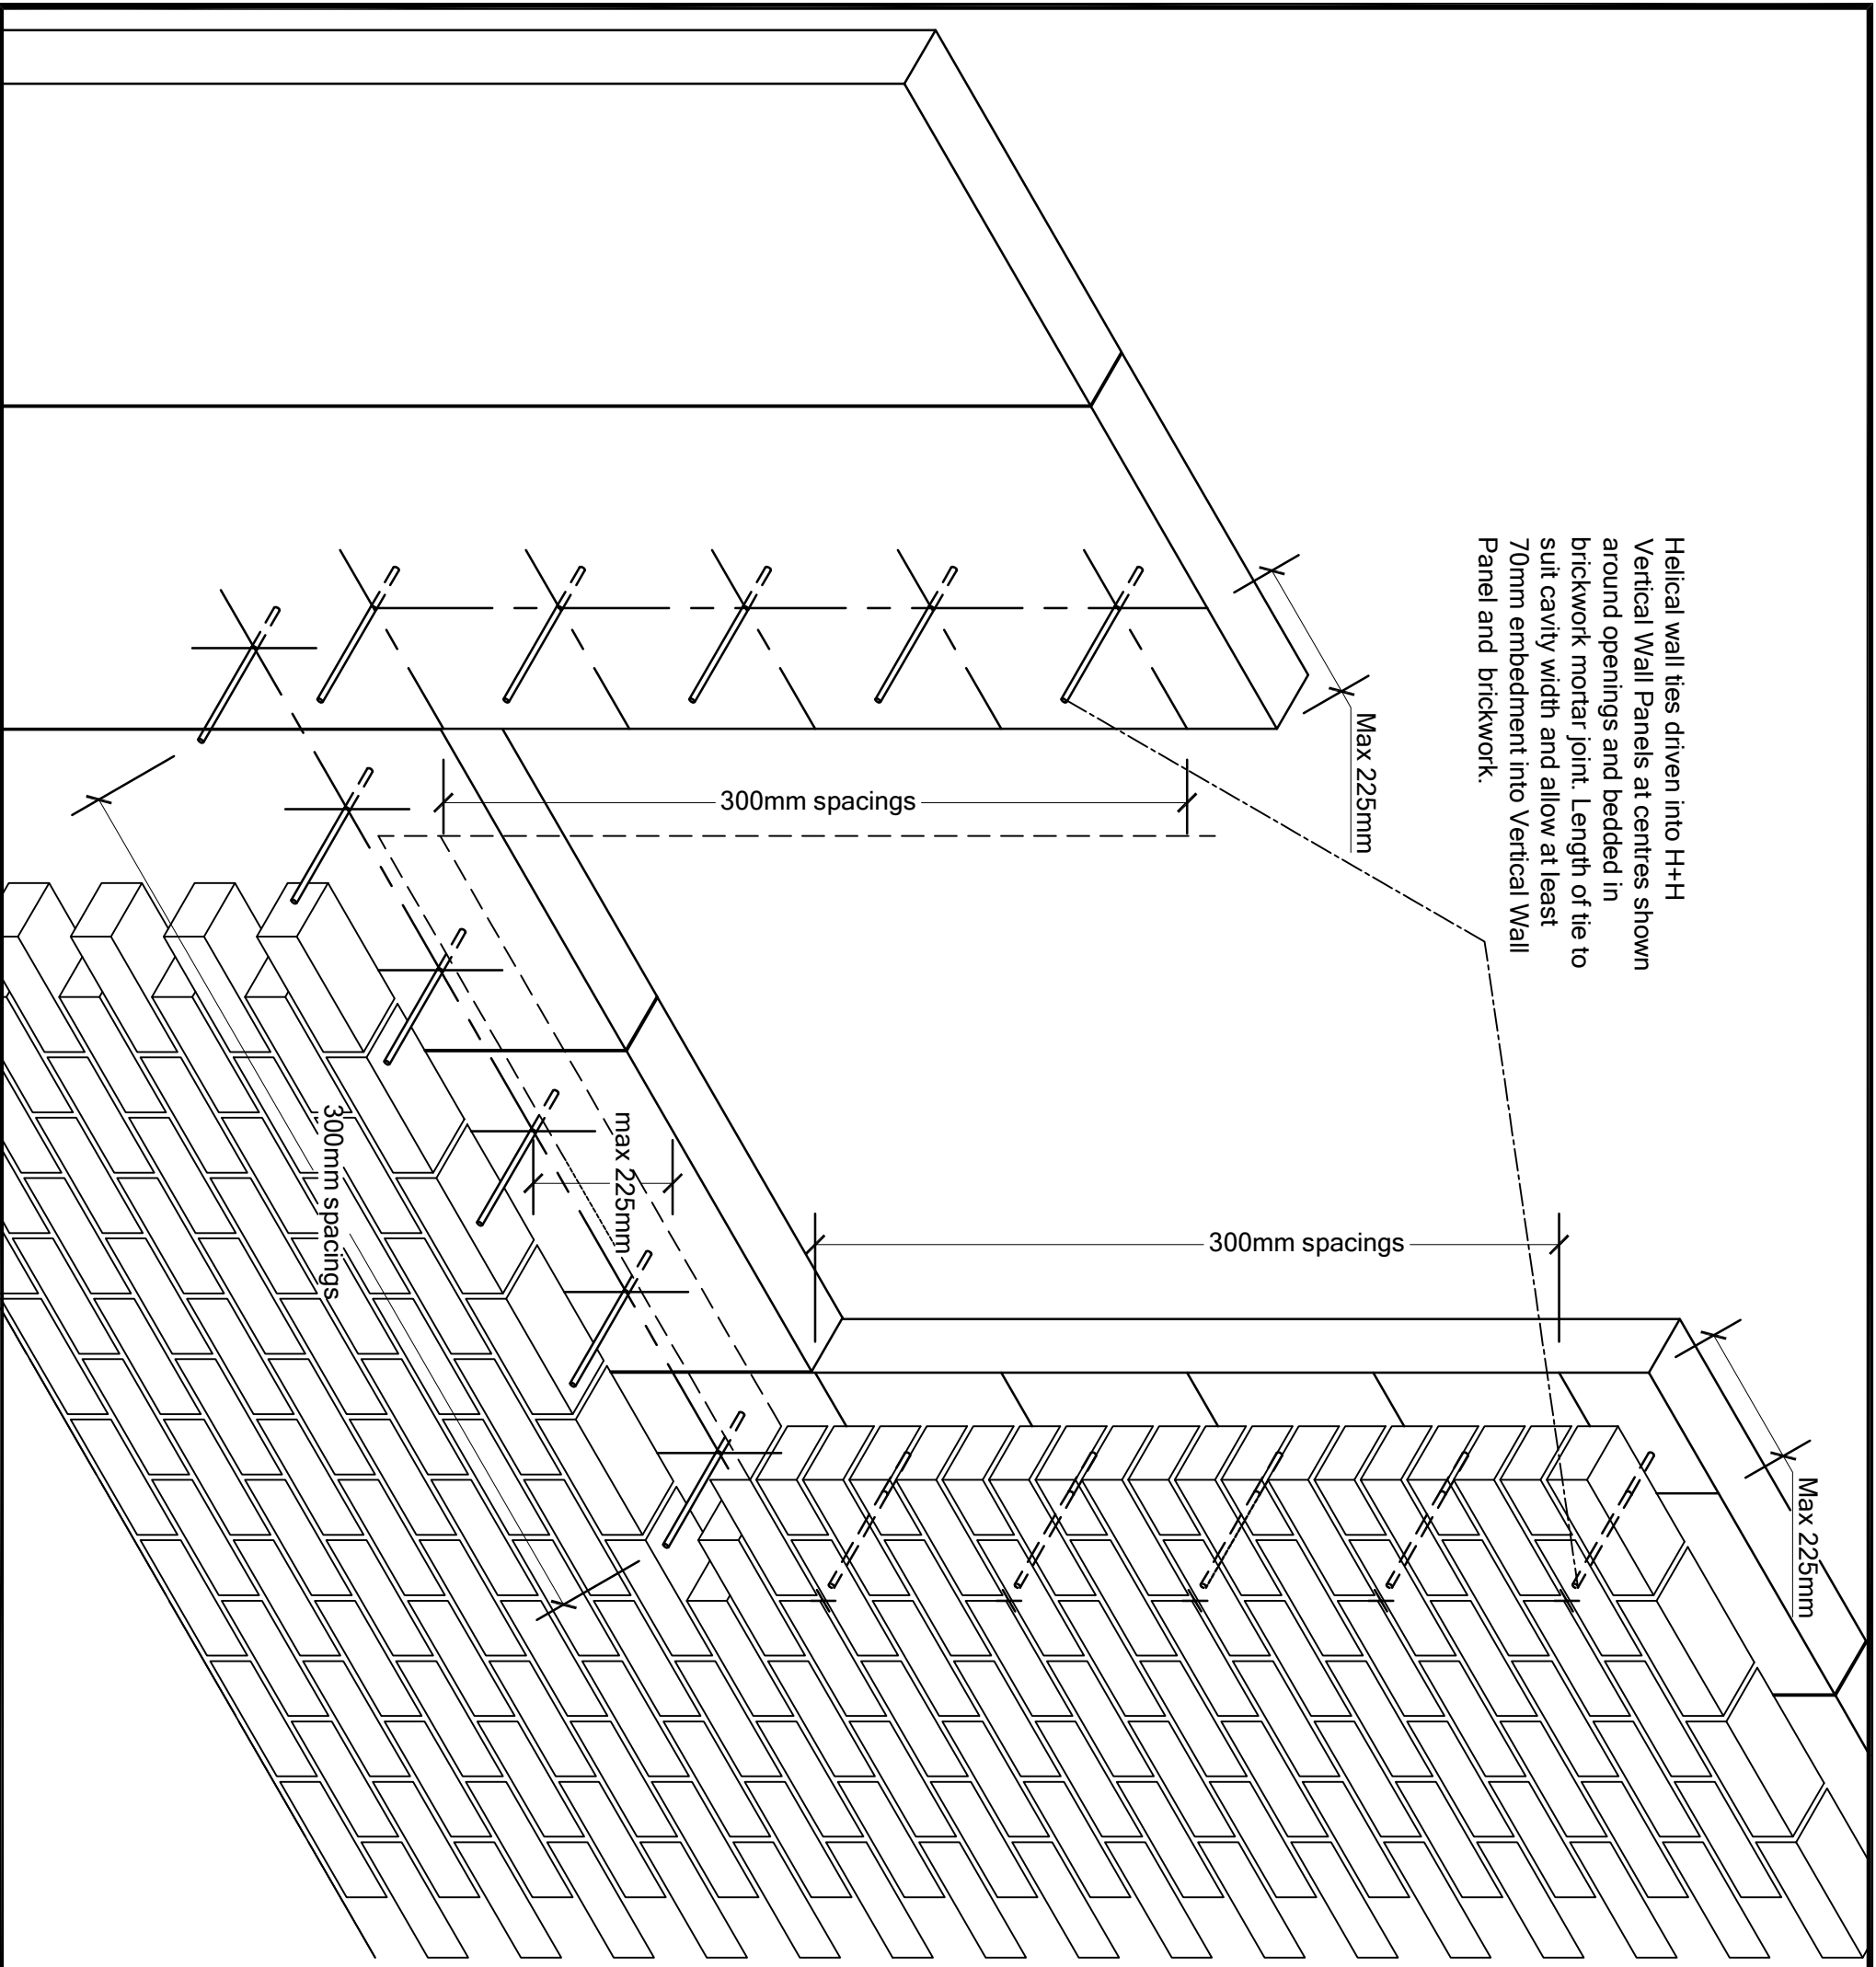

REV.	DATE	DESCRIPTION	BY.
01.	7/3/17	General mods.	MAB.

These details have been produced for guidance only. It is the responsibility of the building designer to ensure that the details shown are compatible with the overall building design and will satisfy the relevant parts of the Building Regulations applicable before they are adopted into the project design.



H+H UK Limited  
Technical Services Dept.  
Calcom House  
Ighiteam, Sevenoaks  
Kent, TN15 9HZ.  
Tel +44 (0) 1732 890580  
E-mail: tsd@hncalcom.co.uk

TITLE			
Vertical Wall Panel			
Wall ties around openings- traditional outer leaf			
DWG No. VED019			
DRAWN BY	CHECKED BY		
MAB	SJK		
DATE	SCALE	REV.NO.	
29/01/16	1:10	01	