


Corrugated nails at joint between elements: - one no. at the head and 3 no. equally spaced down the vertical.

Corrugated nails at joint between Vertical Wall Panels: - one no. at the head and 3 no. equally spaced down the vertical.

Corrugated nails driven in at internal corners at approximately 45° to tie Vertical Wall Panels together .

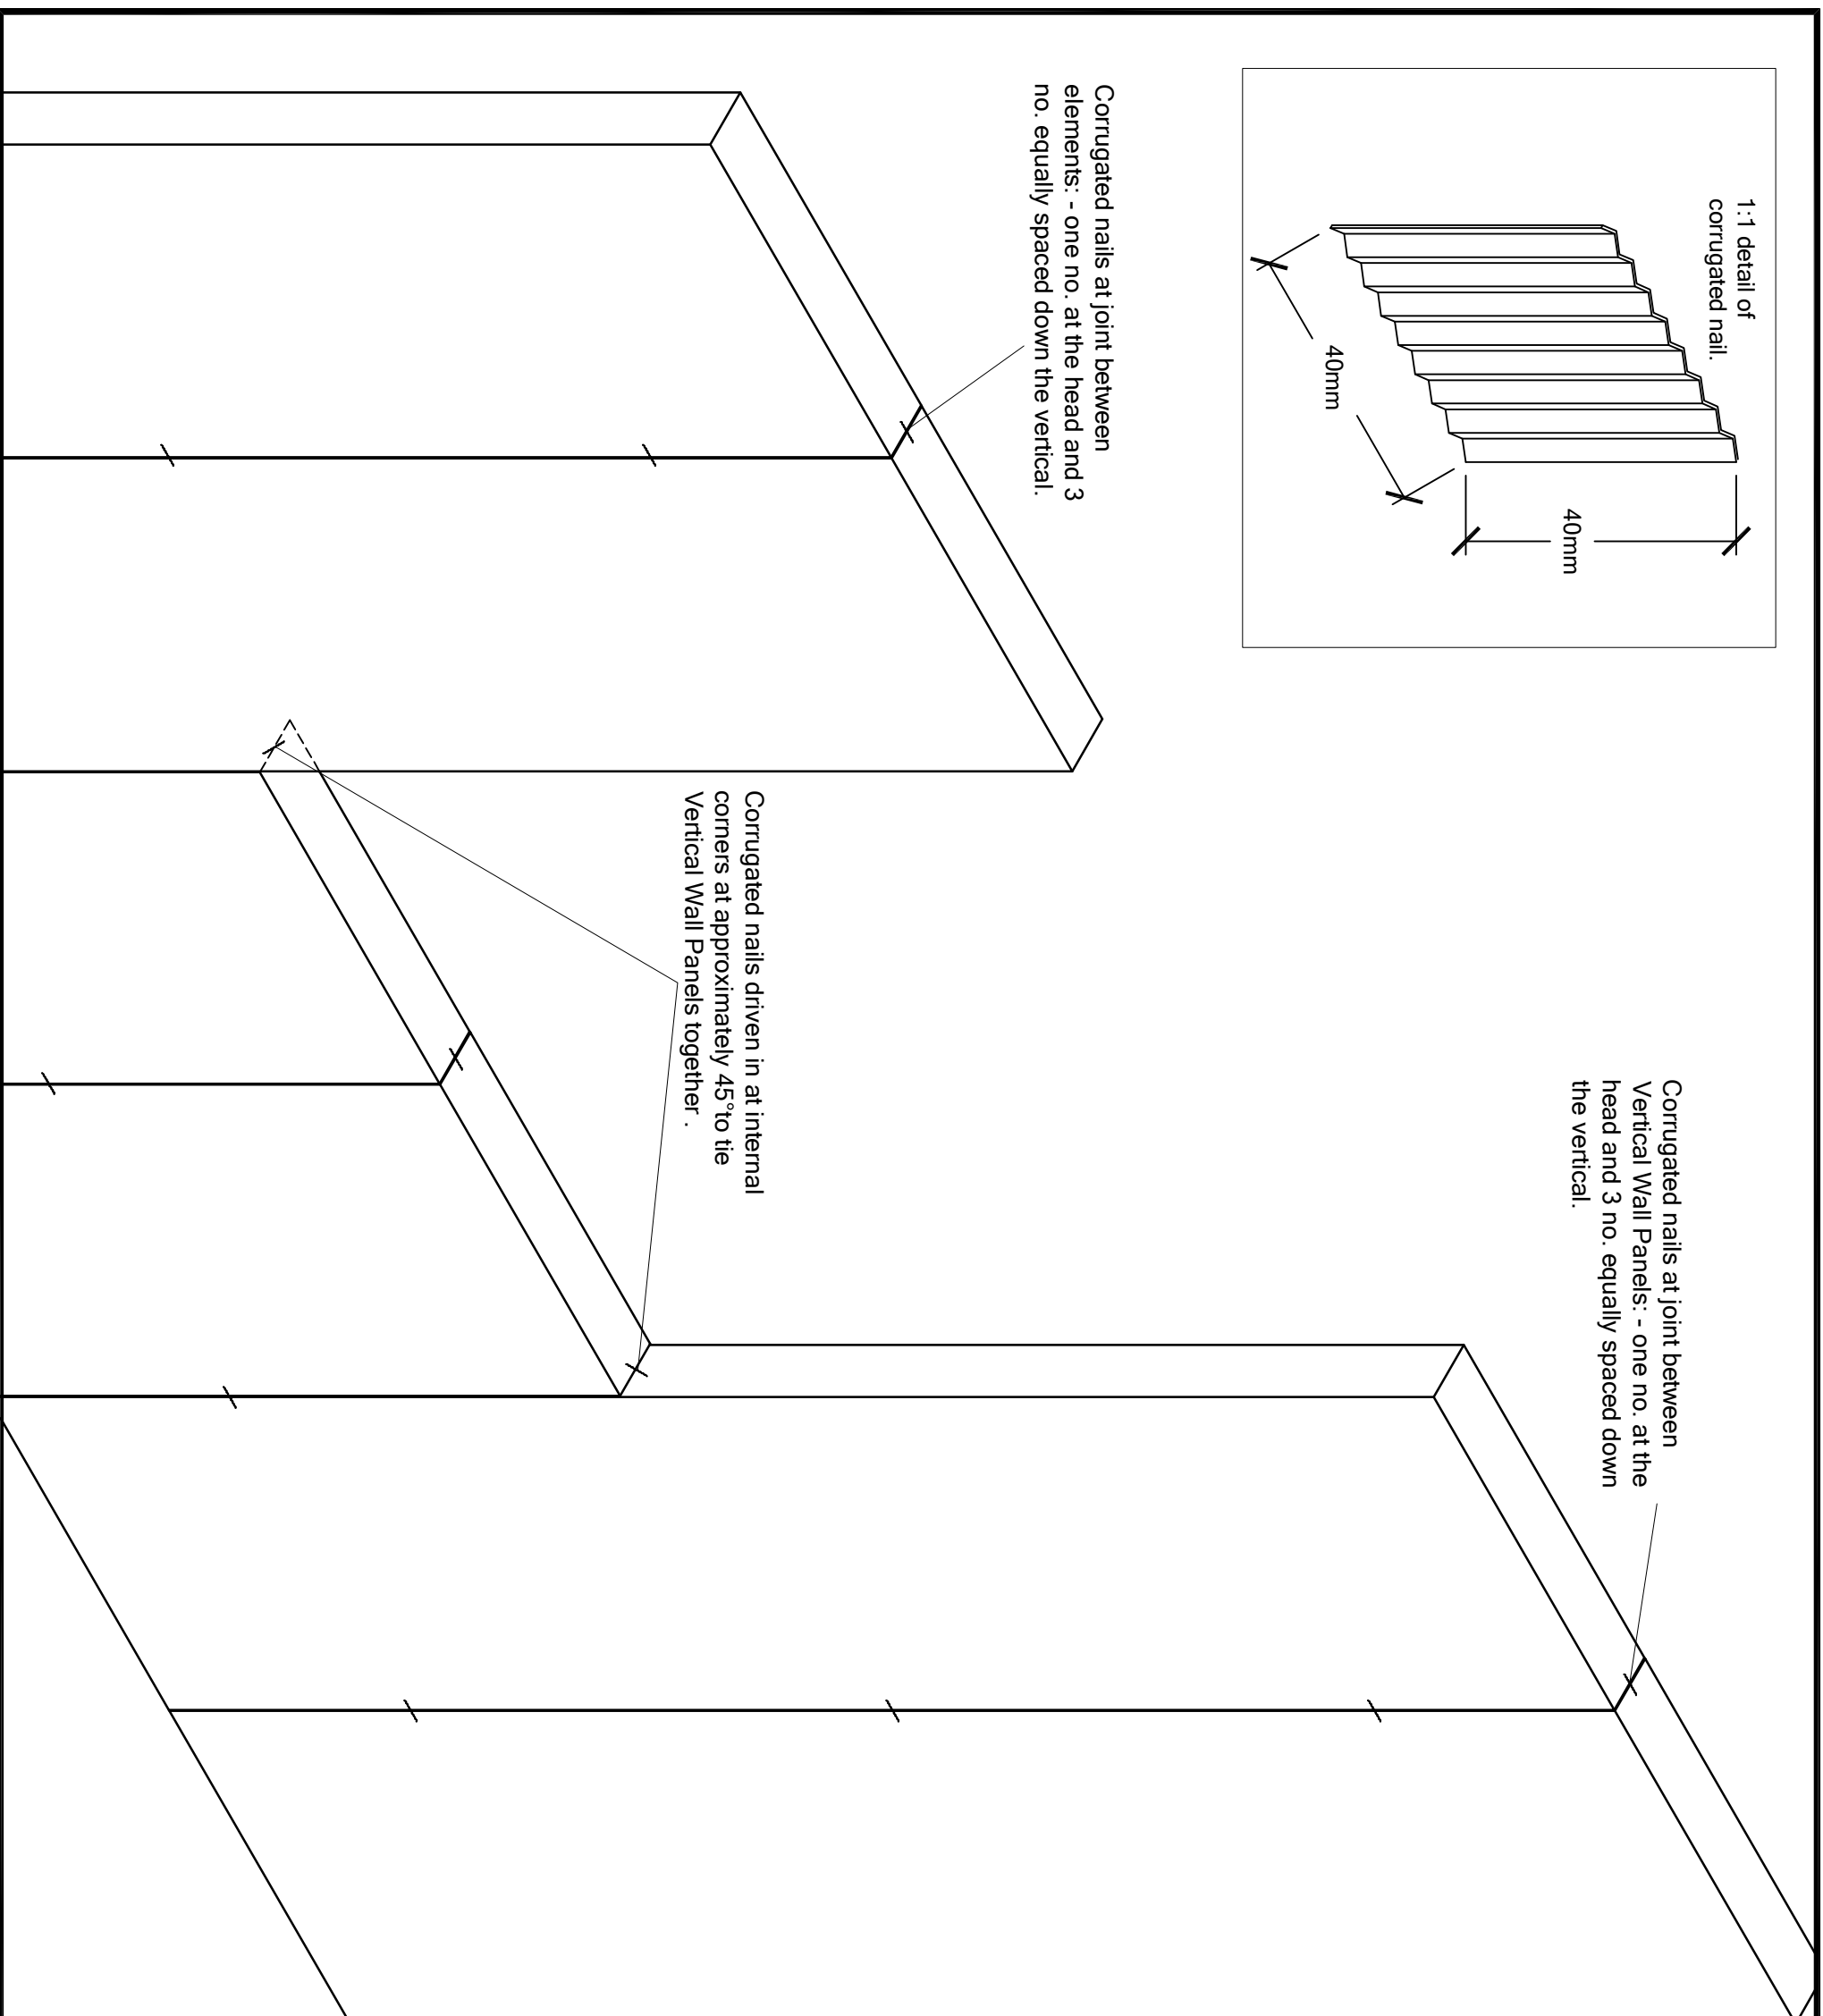

01.	7/3/17	General mods.	MAB.
REV.	DATE.	DESCRIPTION.	BY.

These details have been produced for guidance only. It is the responsibility of the building designer to ensure that the details shown are compatible with the overall building design and will satisfy the relevant parts of the Building Regulations applicable before they are adopted into the project design.



H+H UK Limited  
Technical Services Dept.  
Celicon House  
Ightham, Sevenoaks  
Kent, TN15 9HZ.  
Tel +44 (0)1732 880580  
E-mail tsd@hnceicon.co.uk

**PARTNERS IN WALL BUILDING**

TITLE  
Vertical Wall Panel  
Corrugated nail positioning.

DWG No. VED021

DRAWN BY MAB CHECKED BY SJK

DATE 02/02/16 SCALE 1:10 REV.NO. 01