

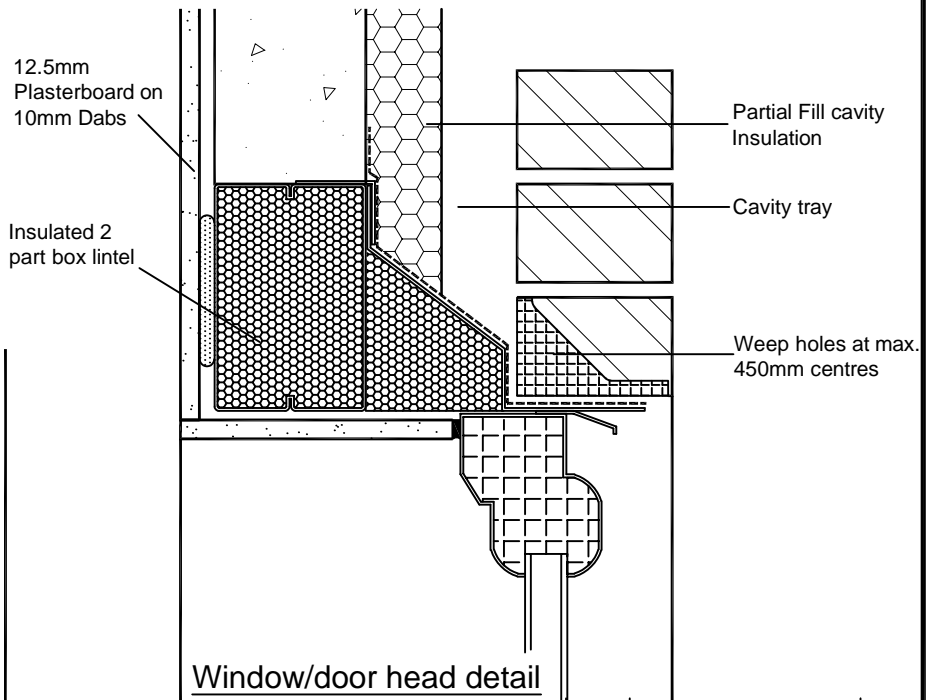


# Window jamb detail

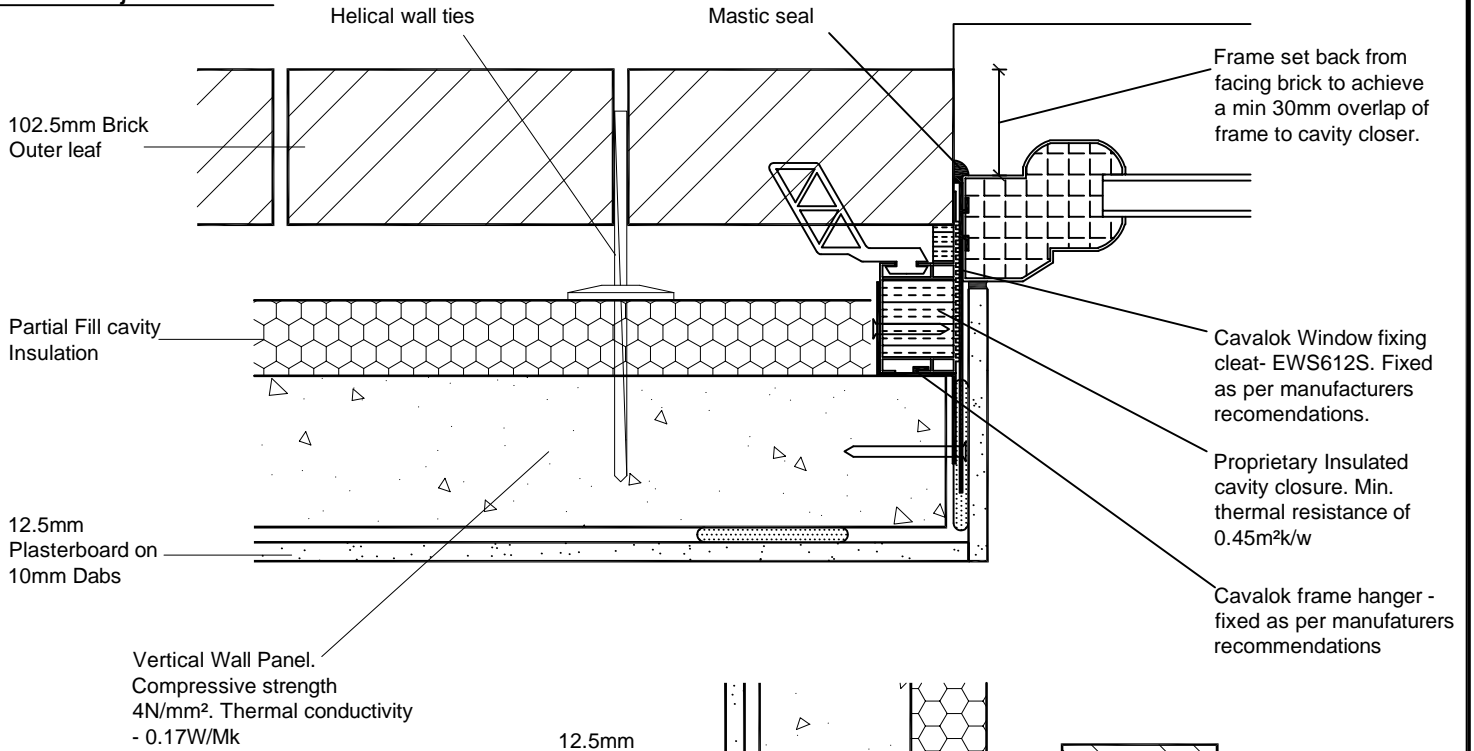

# Window Sill detail

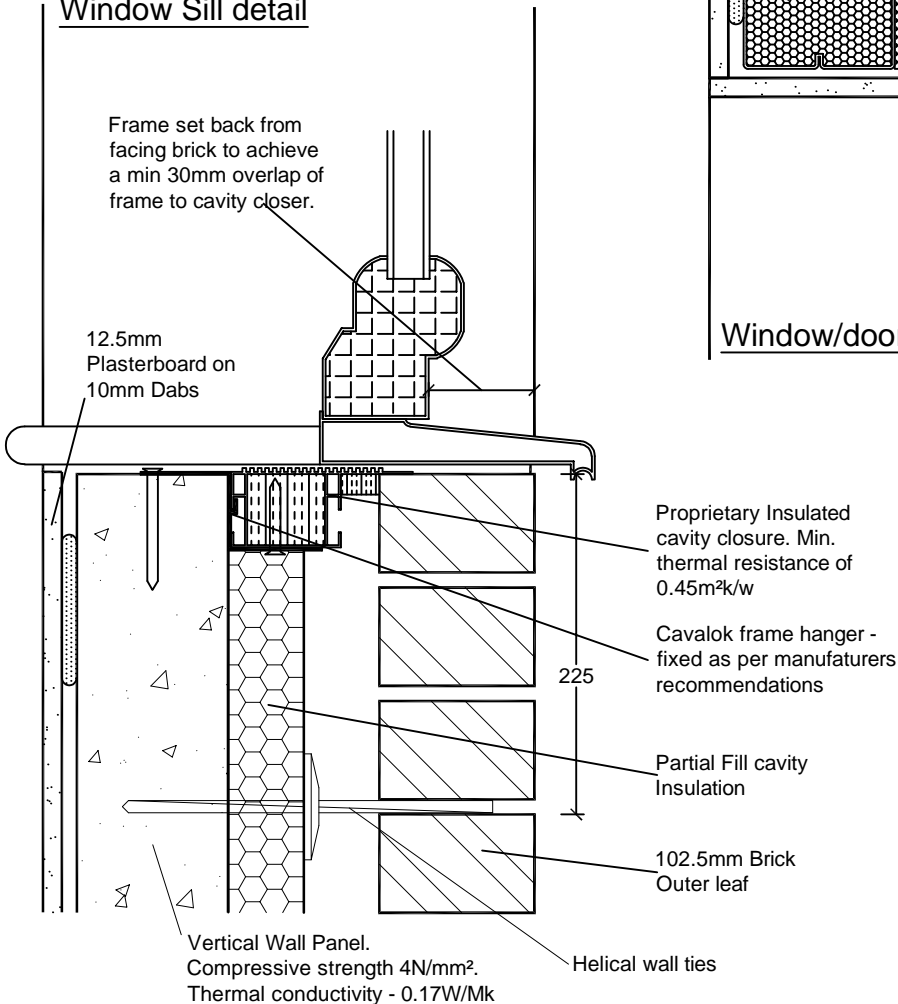

REV.	DATE	DESCRIPTION	BY.
01.	18/7/22	Amended note ref. frame set back from facing brick.	MAB.

These details have been produced for guidance only. It is the responsibility of the building designer to ensure that the details shown are compatible with the overall building design and will satisfy the relevant parts of the Building Regulations applicable before they are adopted into the project design.

**H+H** PARTNERS IN WALL BUILDING

H+H UK Limited  
 Technical Services Dept.  
 Celcon House  
 Ightham, Sevenoaks  
 Kent, TN15 9HZ.  
 Tel +44 (0)1732 880580  
 Email tsd@hhcelcon.co.uk

TITLE			Vertical Wall Panel detail Window reveals
DWG No.			VED041
DRAWN BY		CHECKED BY	
MAB		SJK	
DATE	SCALE	REV. NO.	
8/7/21	1:5	01	